

(100 lb/sq.ft.)


PLAN of DECK



A ARCHITECTURAL
FENCE & RAILINGS

INDUSTRIAL/COMMERCIAL ALUMINUM DECK
FRAMING PLAN STYLE ADF-I-C-1

DATE: APR. 28/2021	PROJECT NO.
SCALE: 1=16	DWG NO.
DRAWN: JAY SINGH	ADF-I-C-1a

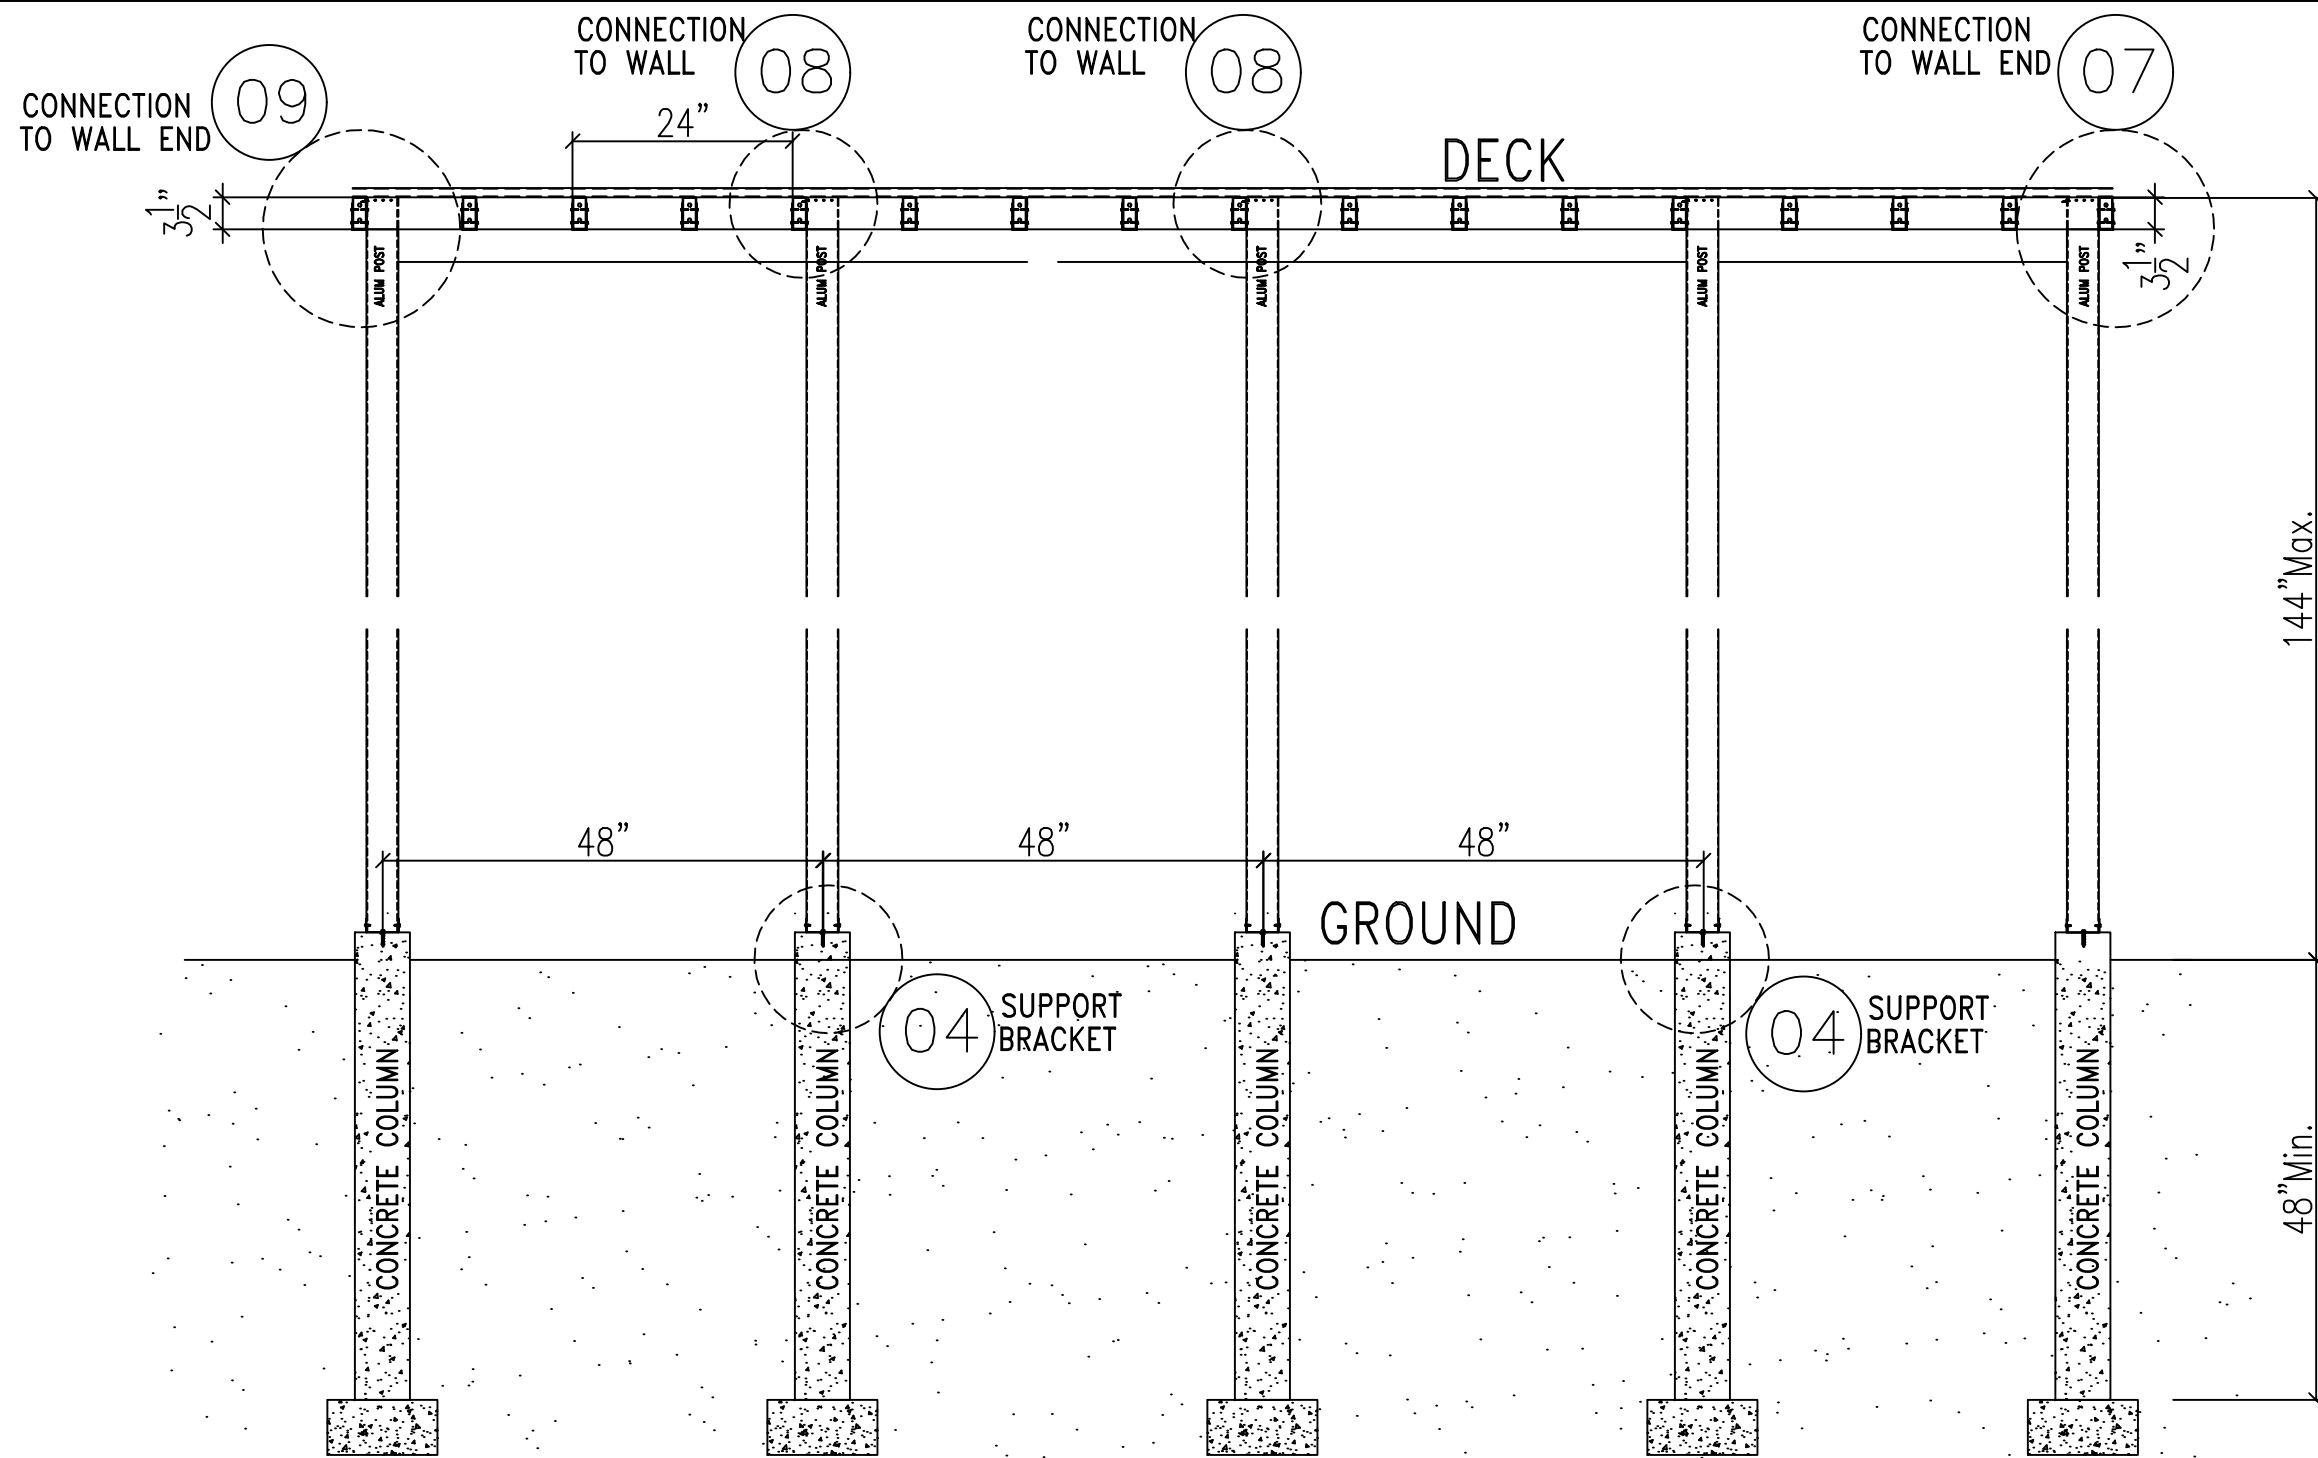


REAR VIEW of DECK



INDUSTRIAL/COMMERCIAL ALUMINUM DECK
 FRAMING PLAN STYLE ADF-I-C-1

DATE: APR. 28/2021	PROJECT NO.
SCALE: 1=16	DWG NO.
DRAWN: JAY SINGH	ADF-I-C-1b

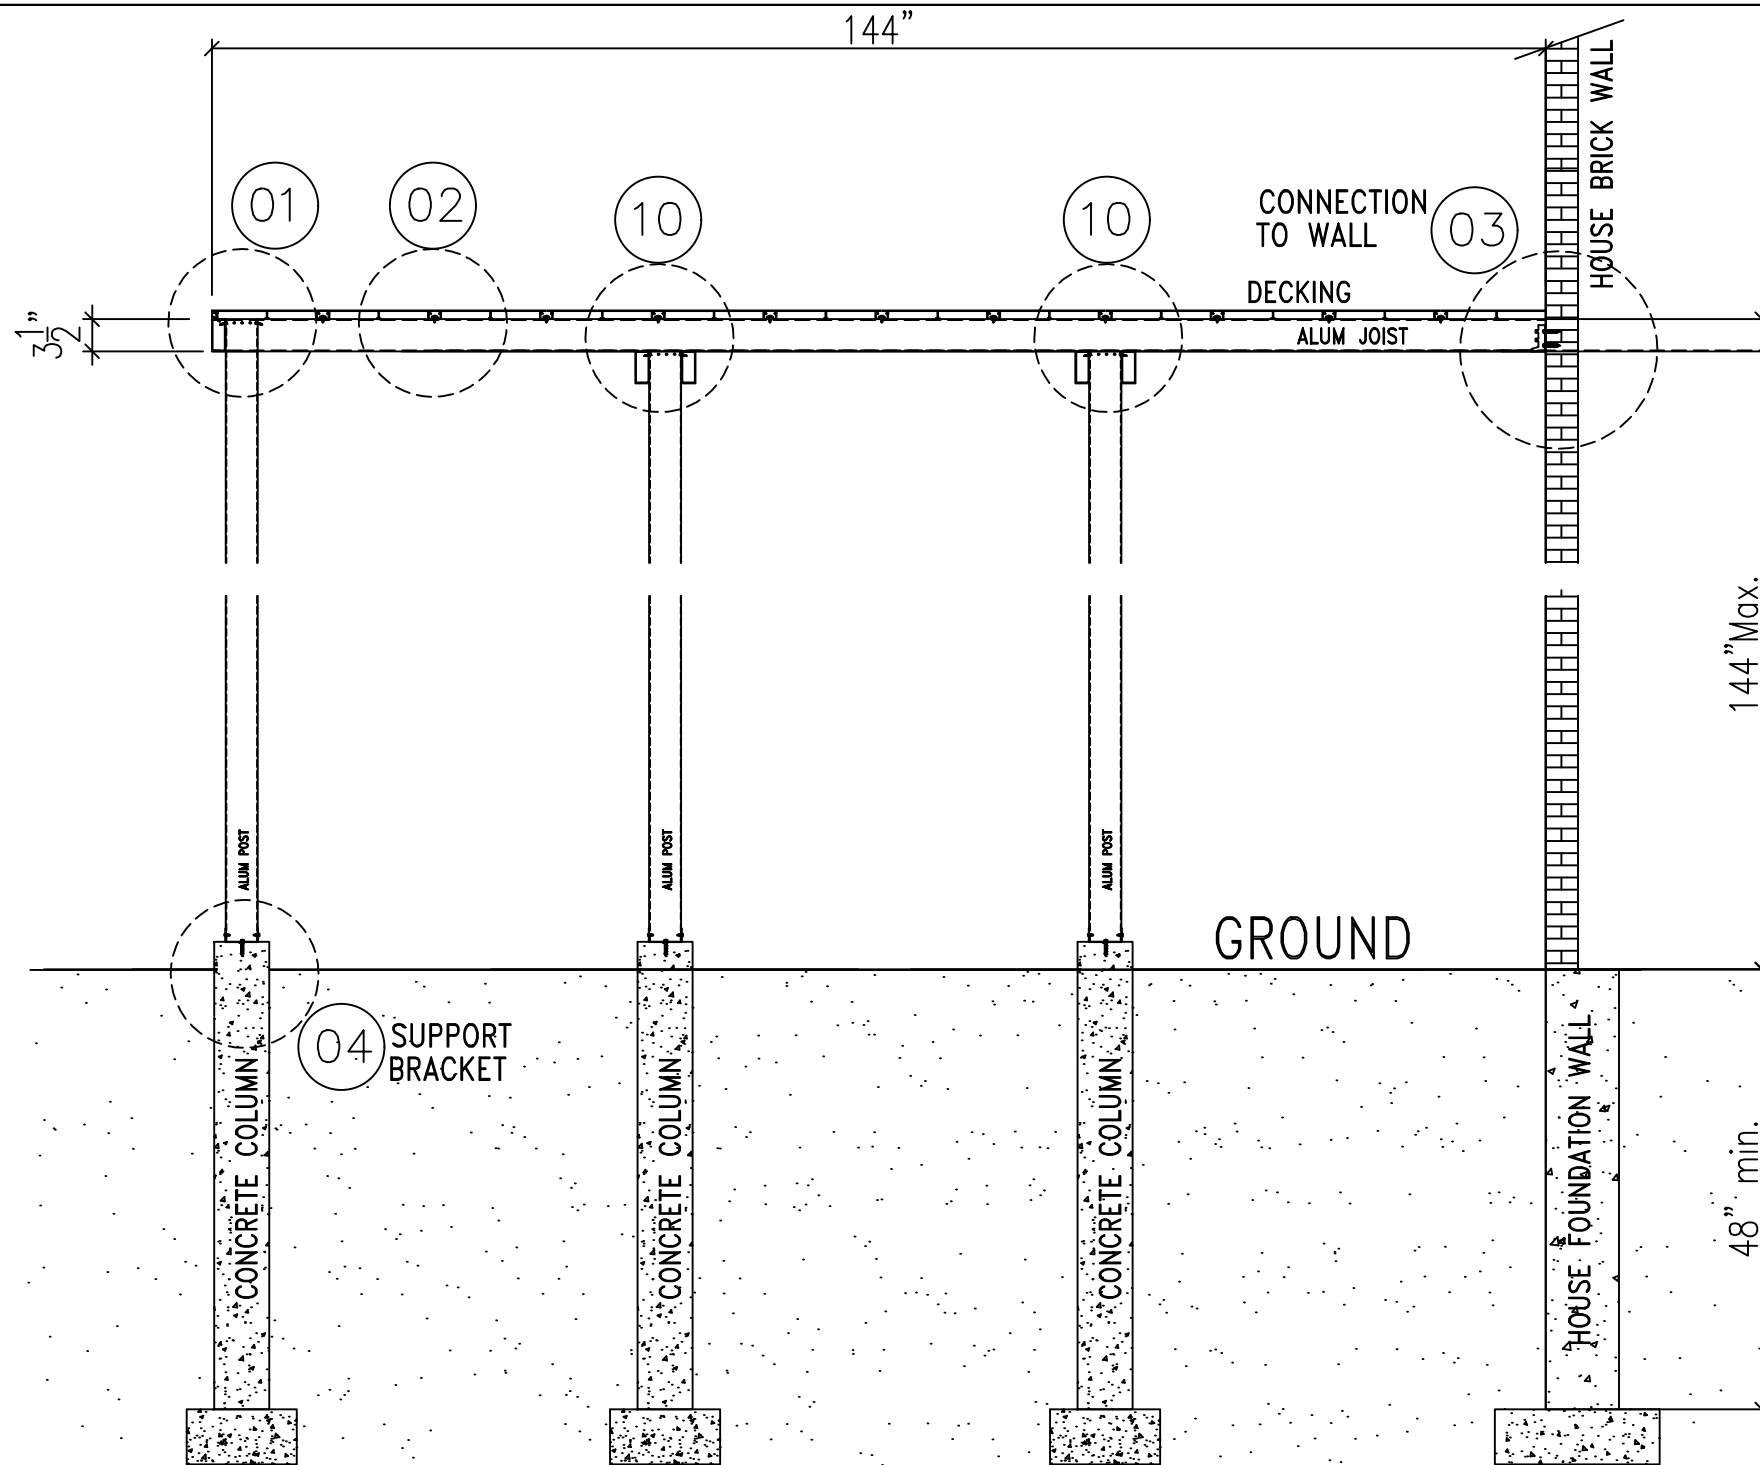

SIDE VIEW of DECK(Back of House)



INDUSTRIAL/COMMERCIAL ALUMINUM DECK
FRAMING PLAN STYLE ADF-I-C-1

DATE: APR. 28/2021	PROJECT NO.
SCALE: 1=16	DWG NO.
DRAWN: JAY SINGH	ADF-I-C-1c