


(100 lb/sq.ft.)

PLAN of DECK



# INDUSTRIAL/COMMERCIAL ALUMINUM DECK FRAMING PLAN STYLE ADF-I-C-2

DATE: APR. 28/2021	PROJECT NO.
SCALE: 1=16	DWG NO.
DRAWN: JAY SINGH	ADF-I-C-2a

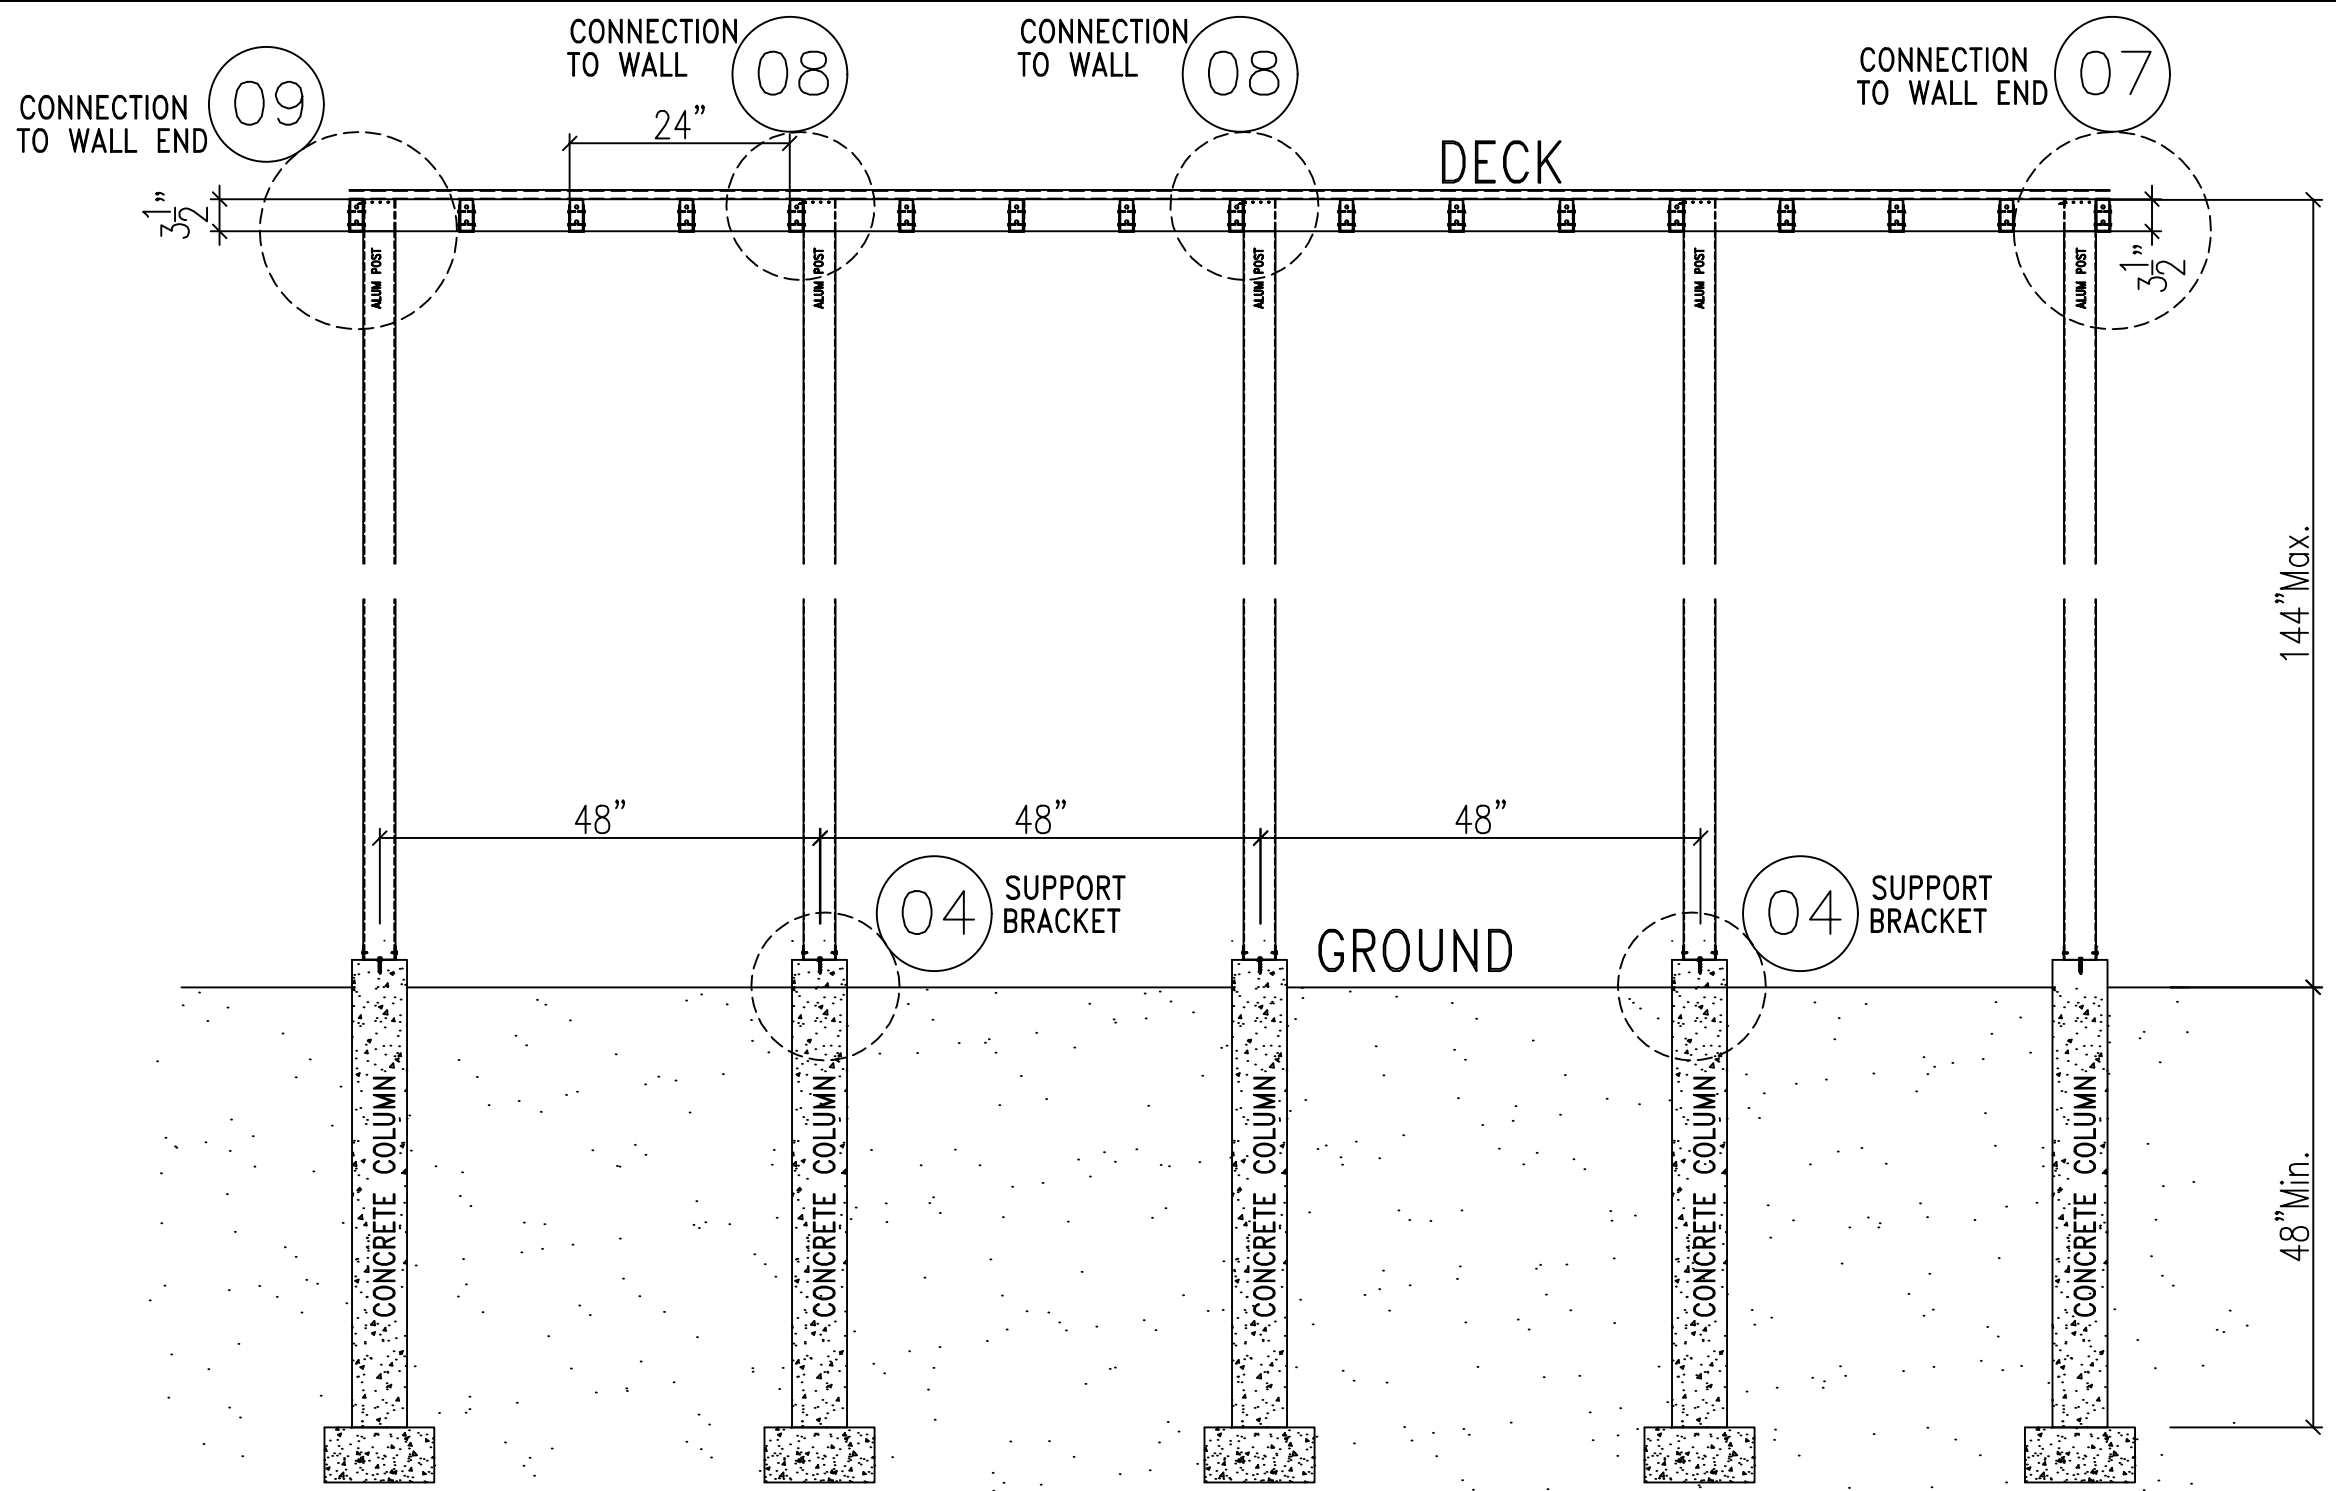


REAR VIEW of DECK



INDUSTRIAL/COMMERCIAL ALUMINUM DECK  
 FRAMING PLAN STYLE ADF-I-C-2

DATE: APR. 28/2021	PROJECT NO.
SCALE: 1=16	DWG NO.
DRAWN: JAY SINGH	ADF-I-C-2b

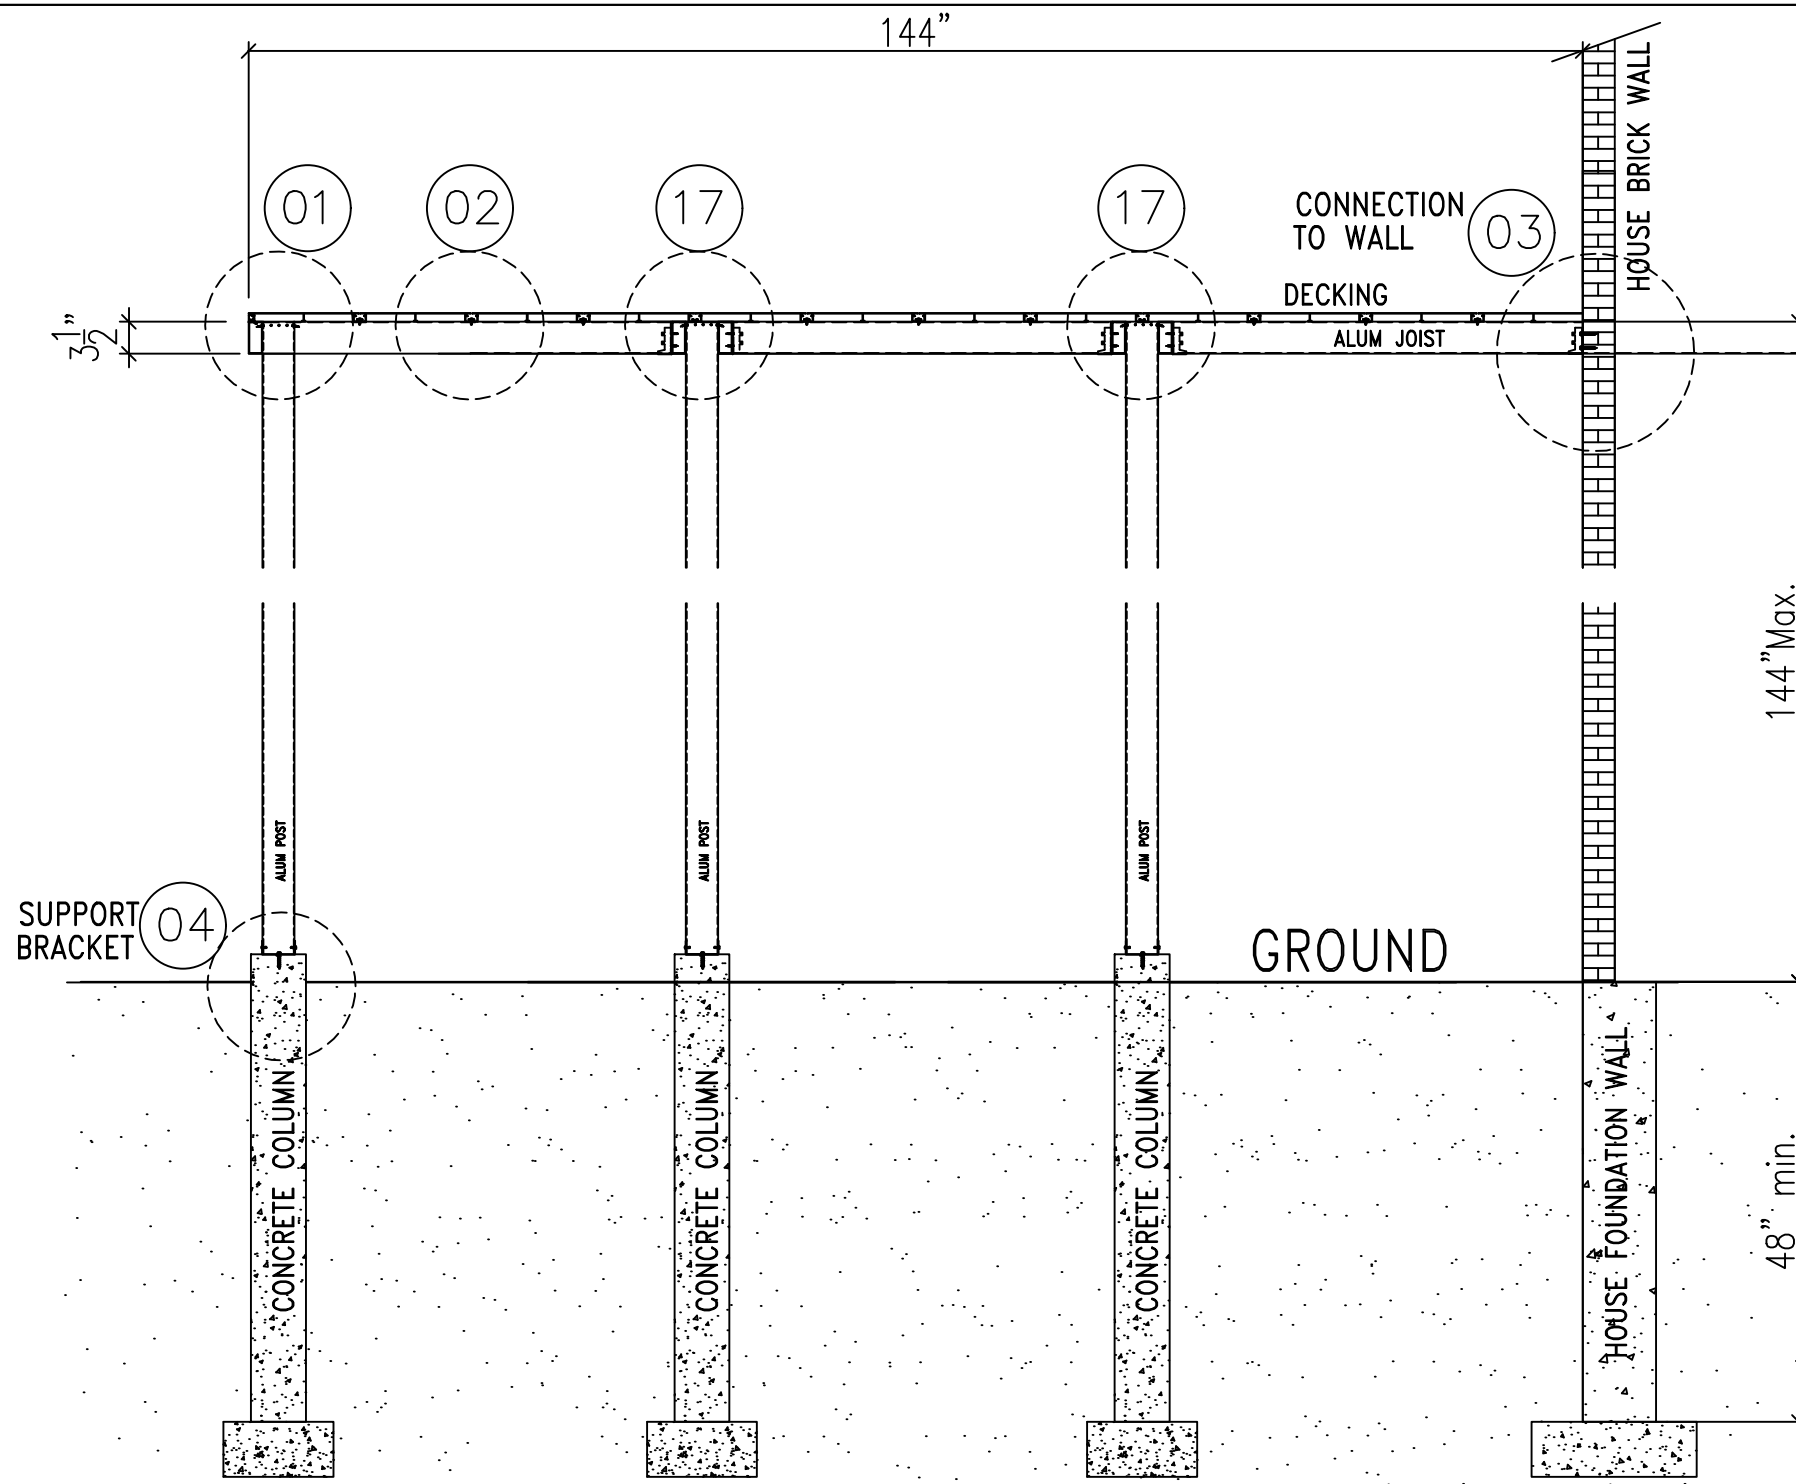

SIDE VIEW of DECK(Back of House)



INDUSTRIAL/COMMERCIAL ALUMINUM DECK  
FRAMING PLAN STYLE ADF-I-C-2

DATE: APR. 28/2021	PROJECT NO.
SCALE: 1=16	DWG NO.
DRAWN: JAY SINGH	ADF-I-C-2c